


# DRAFT

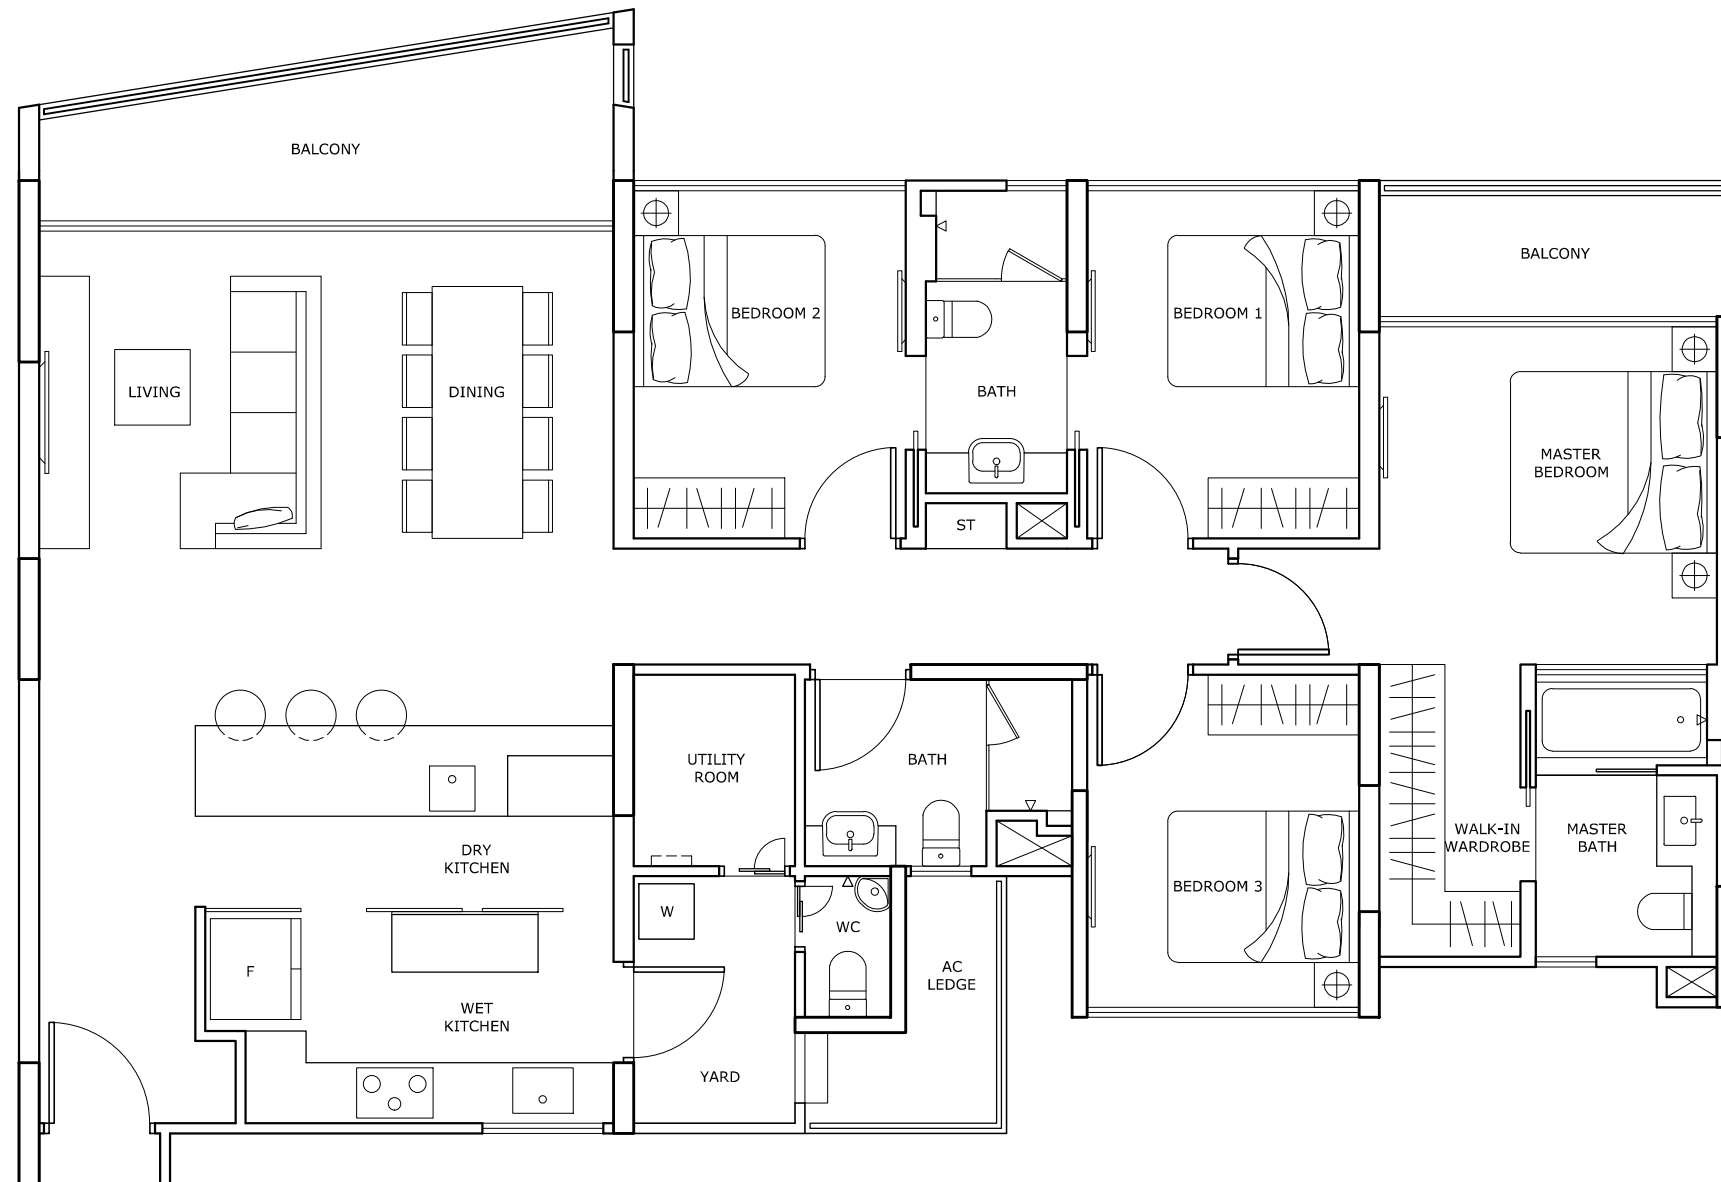

TYPE F1

4 BEDROOM  
2ND & 4TH STOREY PLAN  
BEDOK RESERVOIR DEVELOPMENT

