


DRAFT

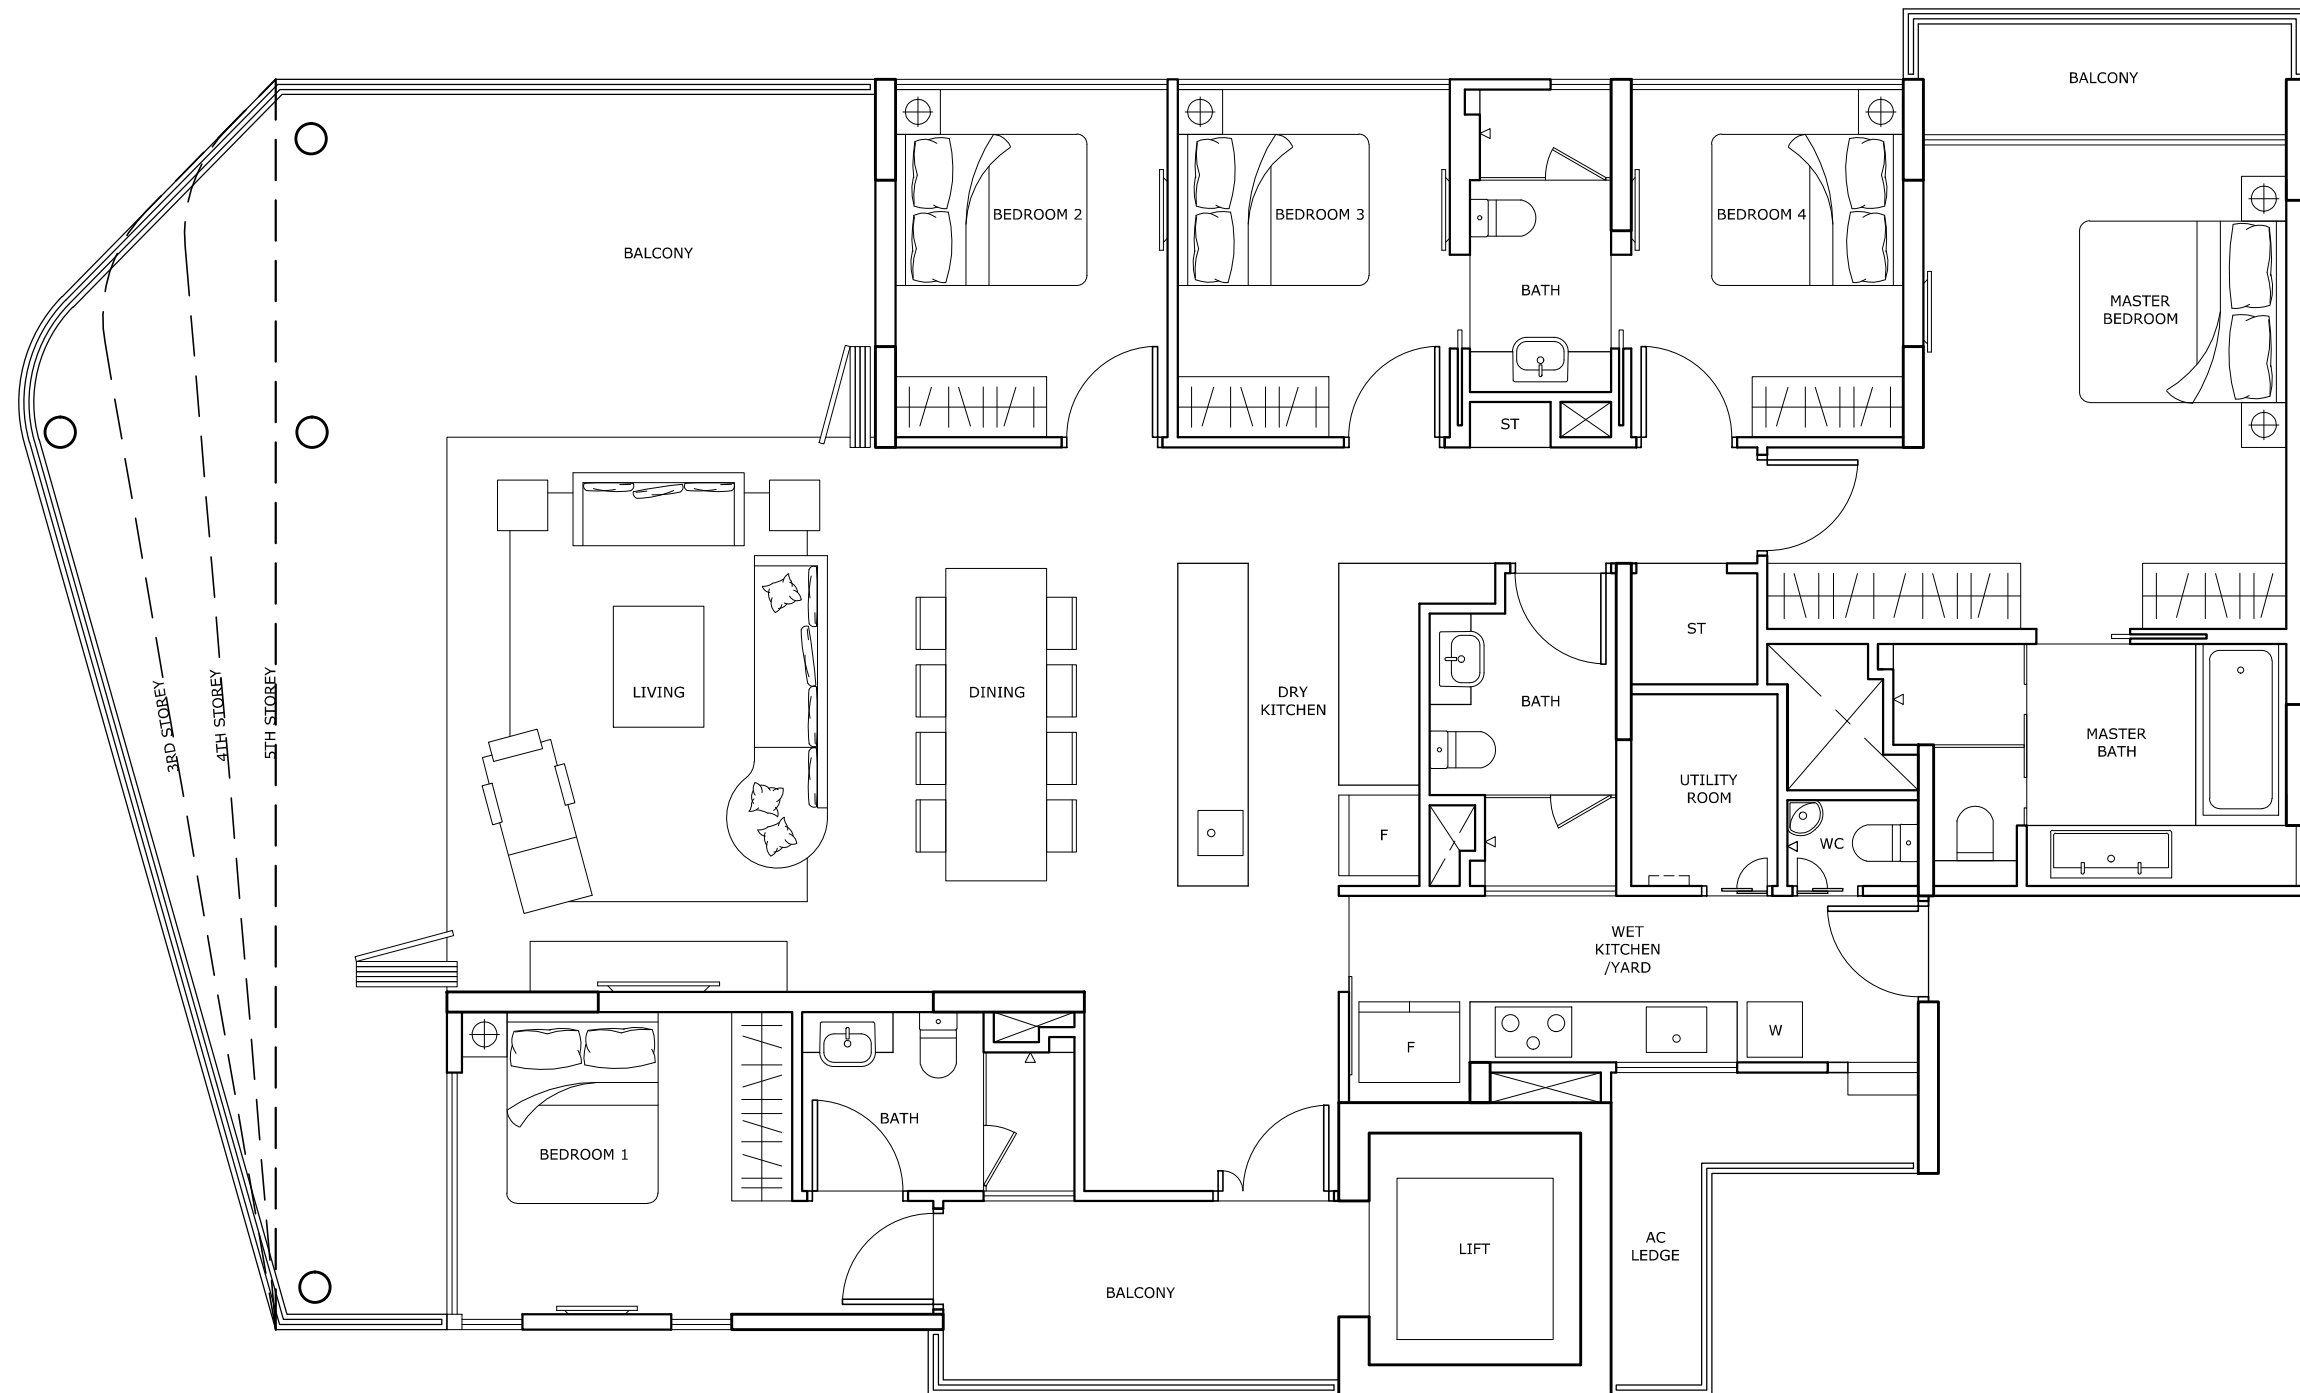

TYPE G2, G3, G4, G5

5 BEDROOM
2ND - 5TH STOREY PLAN
BEDOK RESERVOIR DEVELOPMENT

